


Ground Floor Plan



First Floor Plan

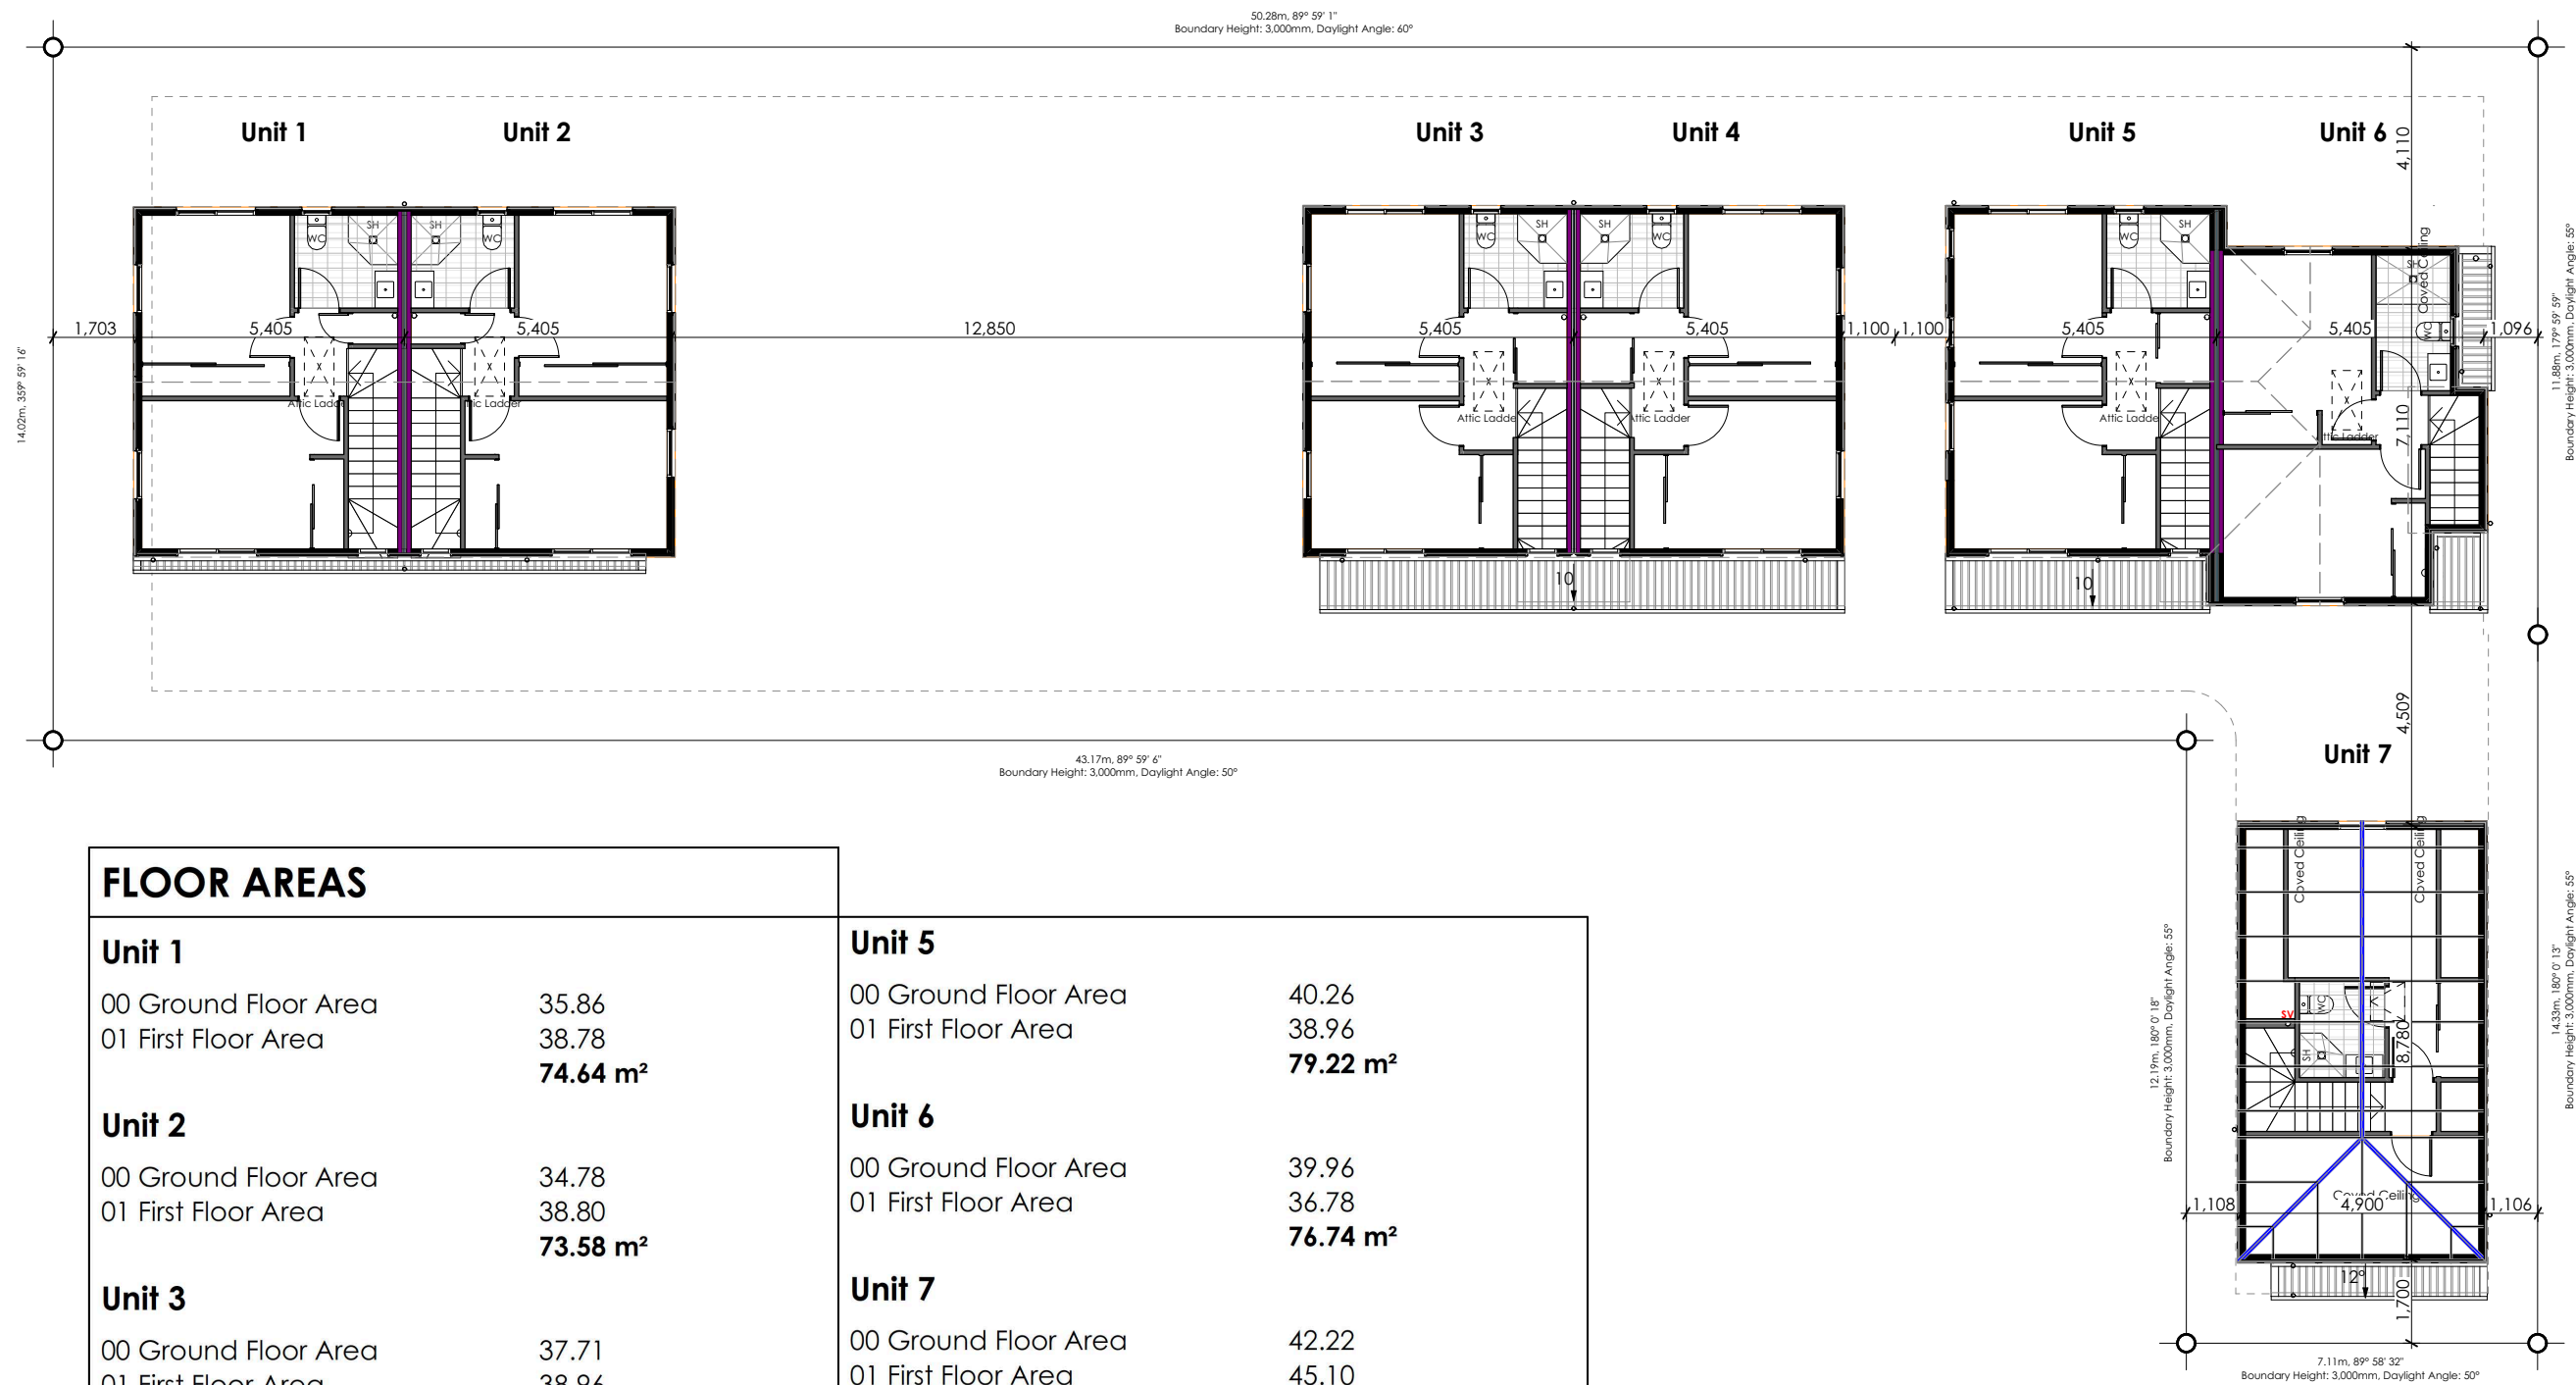

FLOOR AREAS			
Unit 1			
00 Ground Floor Area	35.86		
01 First Floor Area	38.78		
	74.64 m²		
Unit 2			
00 Ground Floor Area	34.78		
01 First Floor Area	38.80		
	73.58 m²		
Unit 3			
00 Ground Floor Area	37.71		
01 First Floor Area	38.96		
	76.67 m²		
Unit 4			
00 Ground Floor Area	40.26		
01 First Floor Area	38.96		
	79.22 m²		
Unit 5			
00 Ground Floor Area	40.26		
01 First Floor Area	38.96		
	79.22 m²		
Unit 6			
00 Ground Floor Area	39.96		
01 First Floor Area	36.78		
	76.74 m²		
Unit 7			
00 Ground Floor Area	42.22		
01 First Floor Area	45.10		
	87.32 m²		
	547.39 m²		